

Pre-Bid Engineering Support Services for 1 x 12 MW Power Plant

Client: M/s Thermal System (Hyderabad) Pvt Ltd

Project: 1 x 12 MW Tail Gas Based Captive Power Plant for M/s Epsilon Carbon Private Limited

Scope Of Work:

Basic Engineering for Project Execution

- **HMBD - Heat & Mass Balance Diagram**
- **P&ID - Piping & Instrumentation Diagram**
- **SLD - Single Line Diagram**


Procurement Services

Civil & Structural work

Pre-Bid Engineering Support Services for 1 x 12 MW Power Plant

Client: M/s Thermal System (Hyderabad) Pvt Ltd

Project: 1 x 12 MW Tail Gas Based Captive Power Plant for M/s Epsilon Carbon Private Limited

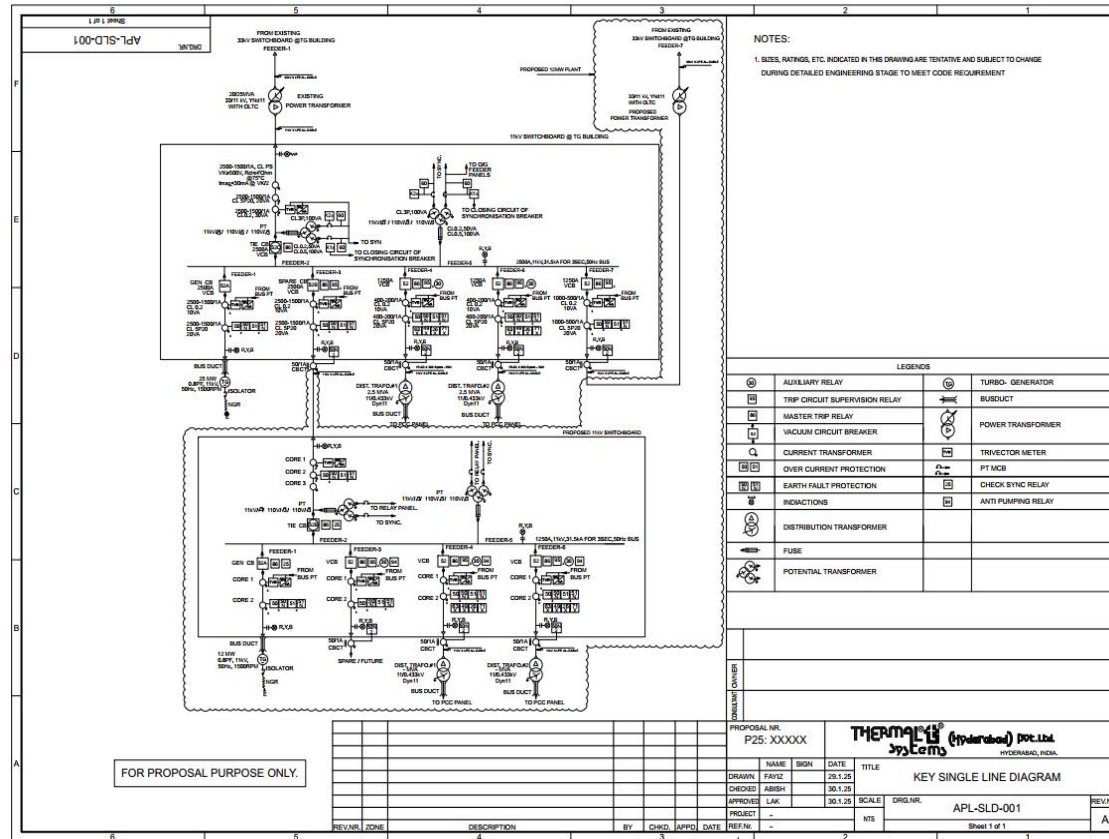


Key Single Line Diagram

Pre-Bid Engineering Support Services for 1 x 12 MW Power Plant

Client: M/s Thermal System (Hyderabad) Pvt Ltd

Project: 1 x 12 MW Tail Gas Based Captive Power Plant for M/s Epsilon Carbon Private Limited

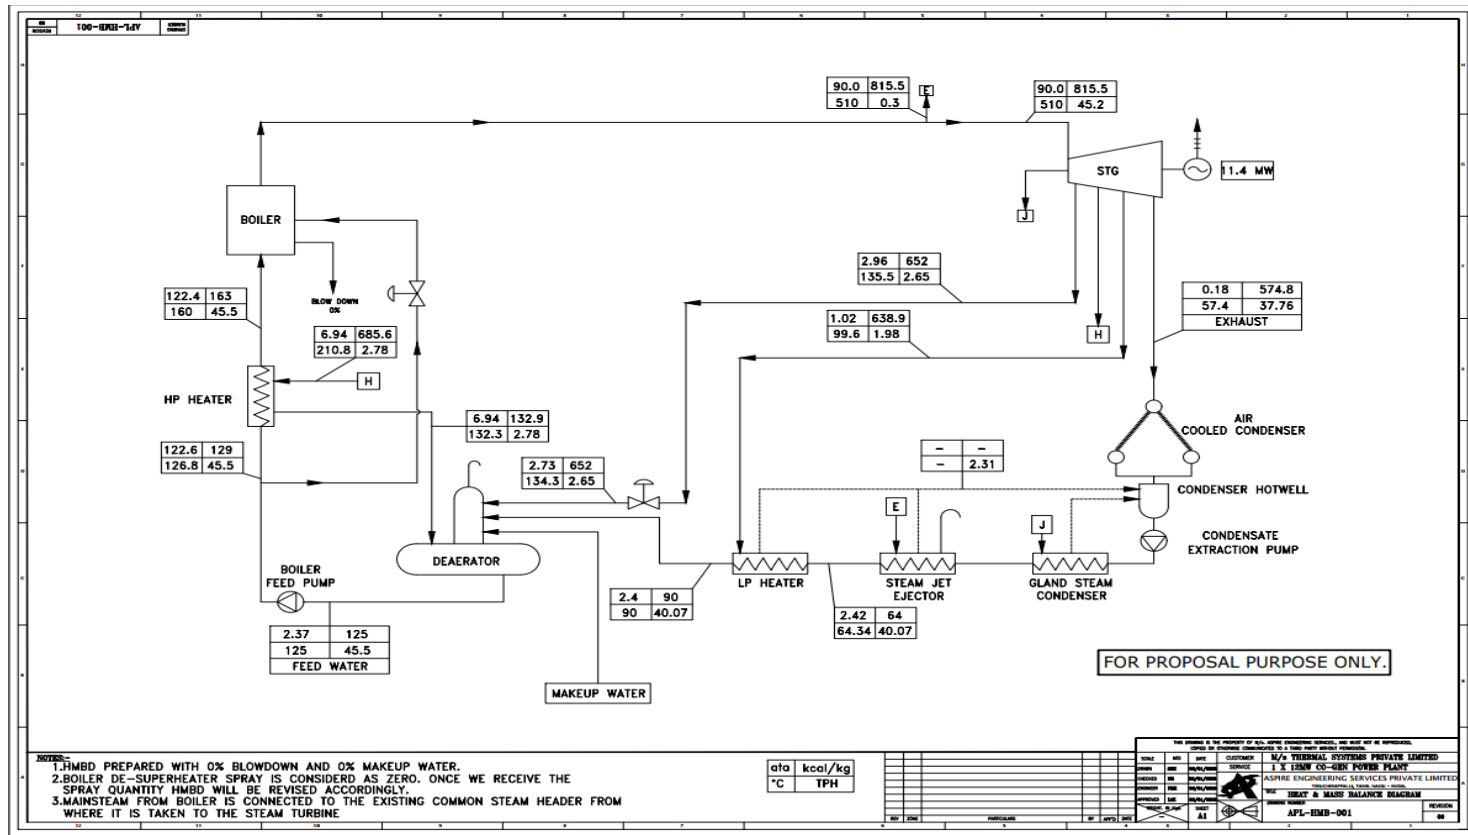


Heat and Mass Balance Diagram

Pre-Bid Engineering Support Services for 1 x 12 MW Power Plant

Client: M/s Thermal System (Hyderabad) Pvt Ltd

Project: 1 x 12 MW Tail Gas Based Captive Power Plant for M/s Epsilon Carbon Private Limited

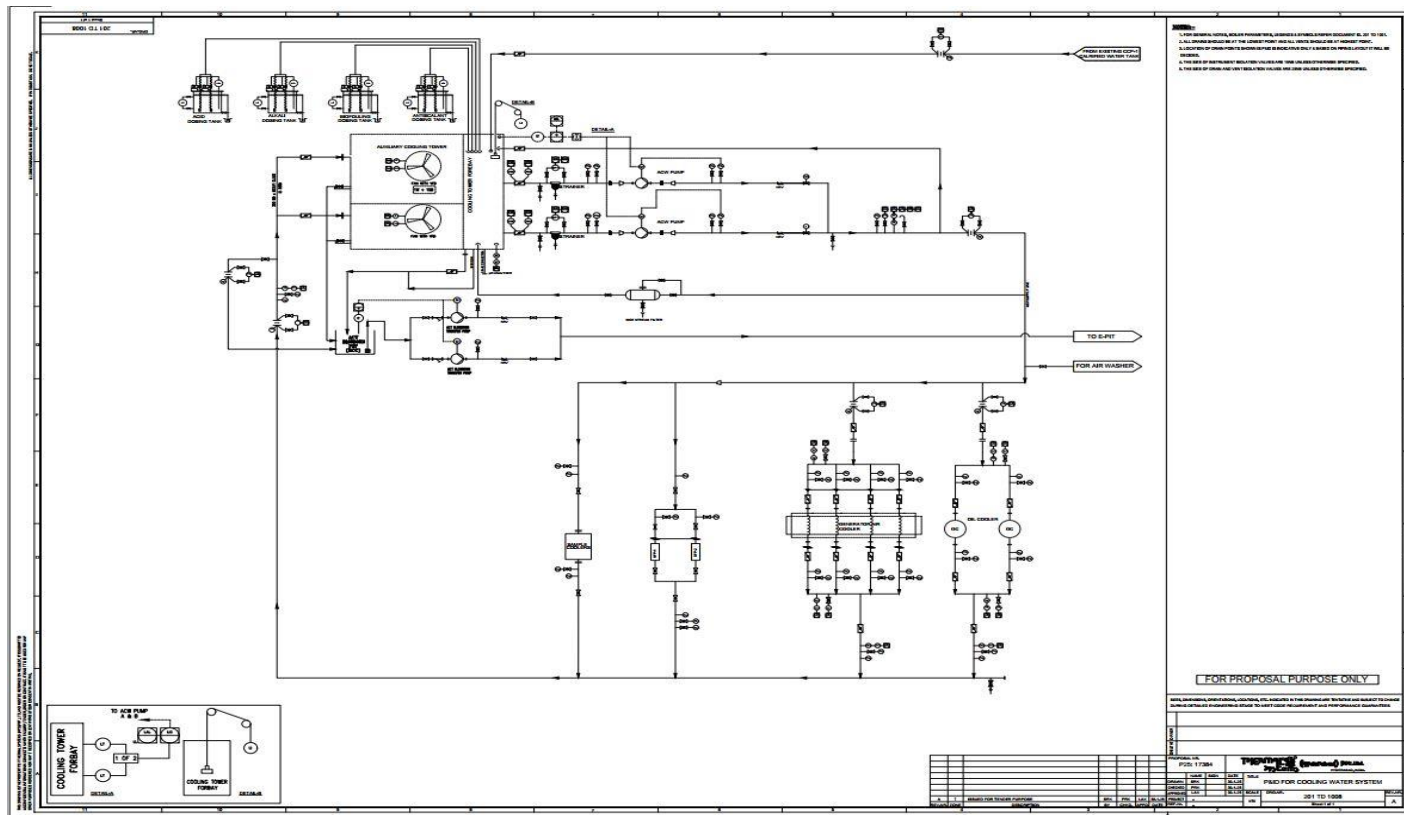


P&ID of Cooling Water System

Pre-Bid Engineering Support Services for 1 x 12 MW Power Plant

Client: M/s Thermal System (Hyderabad) Pvt Ltd

Project: 1 x 12 MW Tail Gas Based Captive Power Plant for M/s Epsilon Carbon Private Limited

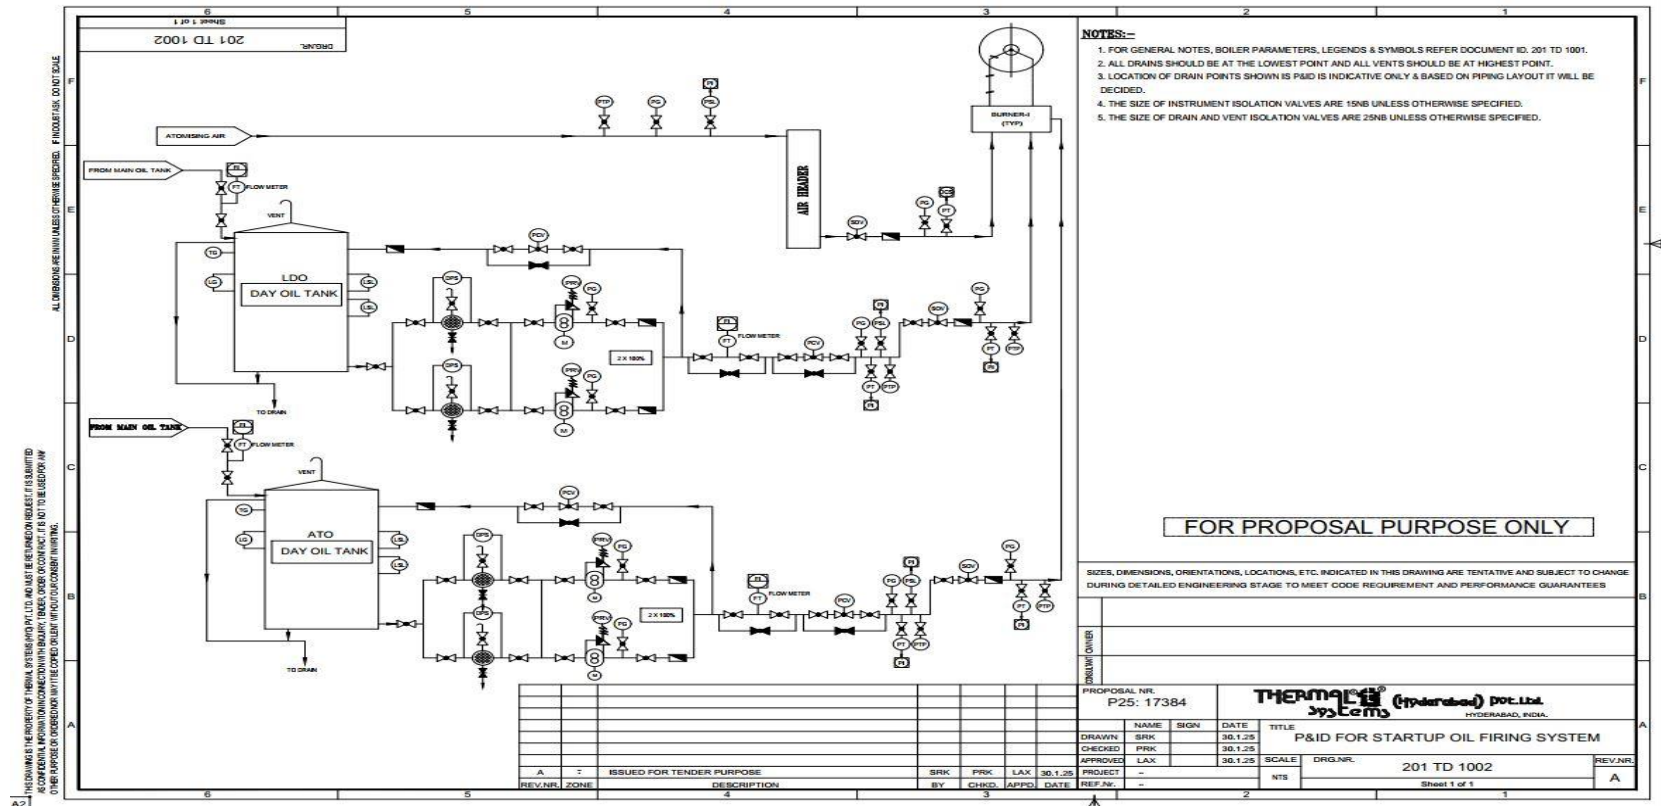

P&ID of Startup Oil Firing